


PROJECT:
**PROPOSED DRAWINGS FOR GOVERNMENT
 DEGREE COLLEGE AT DANYA, DISTT. ALMORA
 UTTARAKHAND.**

SHEET TITLE:

PROPOSED FIRST FLOOR PLAN

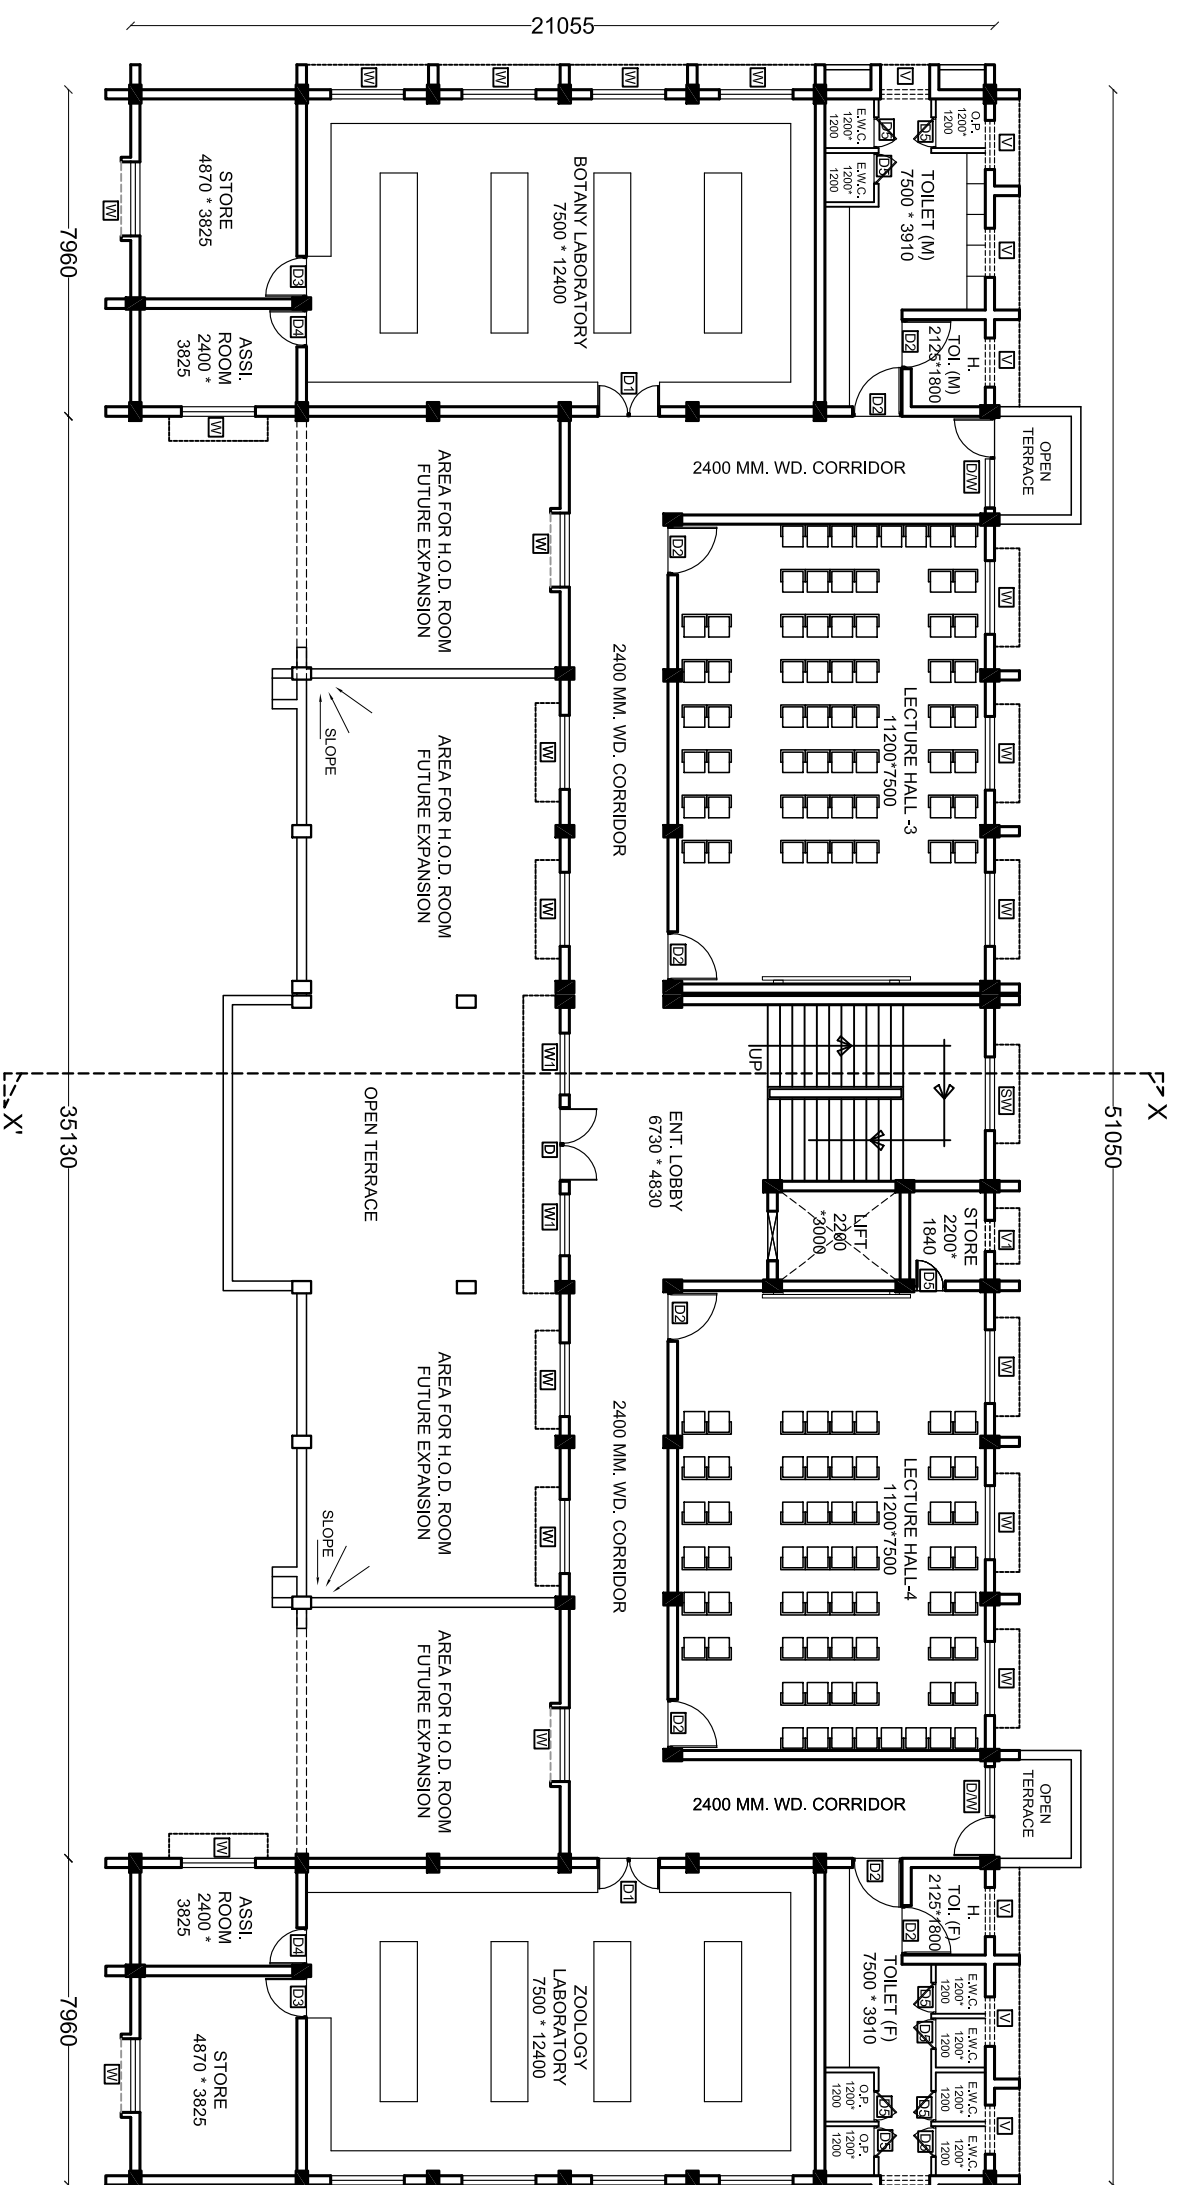

PROPOSED FIRST FLOOR PLAN

AREA STATEMENT:

PLINTH AREA AT GROUND FLOOR = 853.79 SQ.M.
 PLINTH AREA AT GROUND FLOOR (FUTURE EXP.) = 78.84 SQ.M.
PLINTH AREA AT FIRST FLOOR = 707.22 SQ.M.
 PLINTH AREA AT FIRST FLOOR (FUTURE EXP.) = 225.18 SQ.M.
PLINTH AREA AT MUMTY = 58.06 SQ.M.
 PLINTH AREA AT SECOND FLOOR (FUTURE EXP.) = 321.32 SQ.M.
TOTAL PLINTH AREA AT ALL FLOORS = 1619.07 SQ.M.
 TOTAL PLINTH AREA AT ALL FLOORS (FUTURE EXPAN.) = 2244.41 SQ.M.

DRAWING DATE : 31 / 05 / 2022

REVISION DATE :

REVISION DATE :

REVISION DATE :

REVISION DATE :

REVISION DATE :

REVISION DATE :

DRAWING NUMBER

ARCHITECTS AND ENGINEERS:

NIRMAN CONSULTANTS

F-12, SURYA COMPLEX,
 RANIPUR MORE, HARIDWAR,
 UTTARAKHAND, 249407

Ph: 9897238034, 9897238025

e mail : ashishkaush@yahoo.com,
 rajeevbansal05@gmail.com

CLIENT :-

**UTTARAKHAND AGRICULTURAL
 PRODUCE MARKETING BOARD**

SIGN. OF ARCHITECT: SIGN. OF ST. ENGINEER:

SIGN. OF P.M.

SIGN. OF J.E. SIGN. OF A.E.

SIGN. OF APPROVING AUTHORITY

DRG. PREPARED BY:

DRG. CHECKED BY: